


SECTION "A"

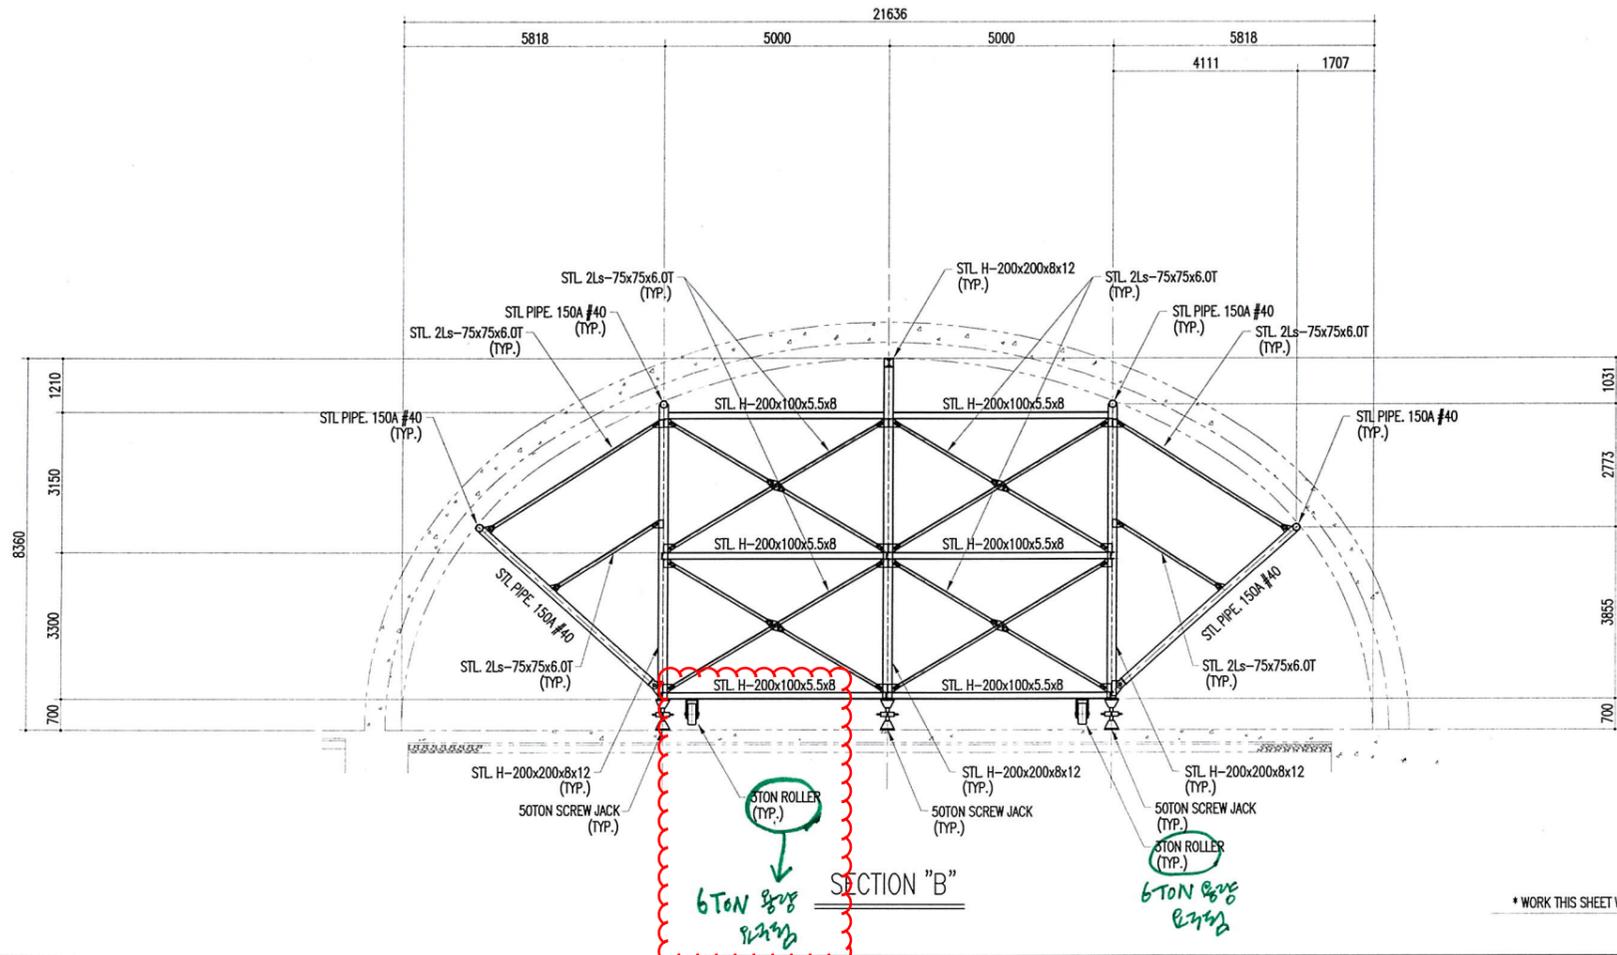

SECTION "B"

\* WORK THIS SHEET WITH DWG. NO: E-001, E-002, E-003, E-004

<b>KOREA METAL Co.,Ltd.</b>			
CONTRACTOR: HANWHA ENGR. & CORPORATION CO., LTD.			
CONT. NO:			
DESIGN BY	PROJ.	CY15 ROKFC IN-KIND. F17R610 (MLWR033123-1) CONSTRUCT 3RD GENERATION-HARDENED AIRCRAFT SHELTERS. PHASE I KUNSAN AB. KOREA	
DRAWN BY	YA.ENG		
CHECKED BY	YA.ENG	TITLE 경남고속철도공사 (4)	
SUBMITTED BY			
APPROVED BY	DATE.	DWG. NO.	0
SCALE : 1 : 1	2017.06.27	E-004	